



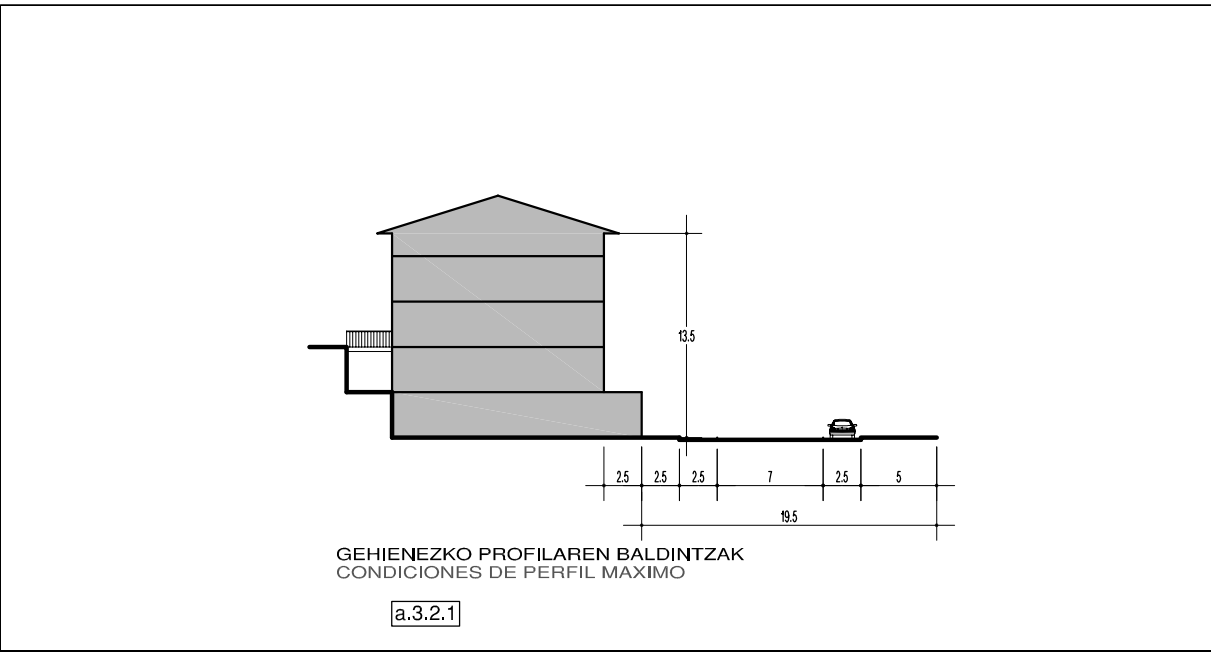

ESKALA 1:500

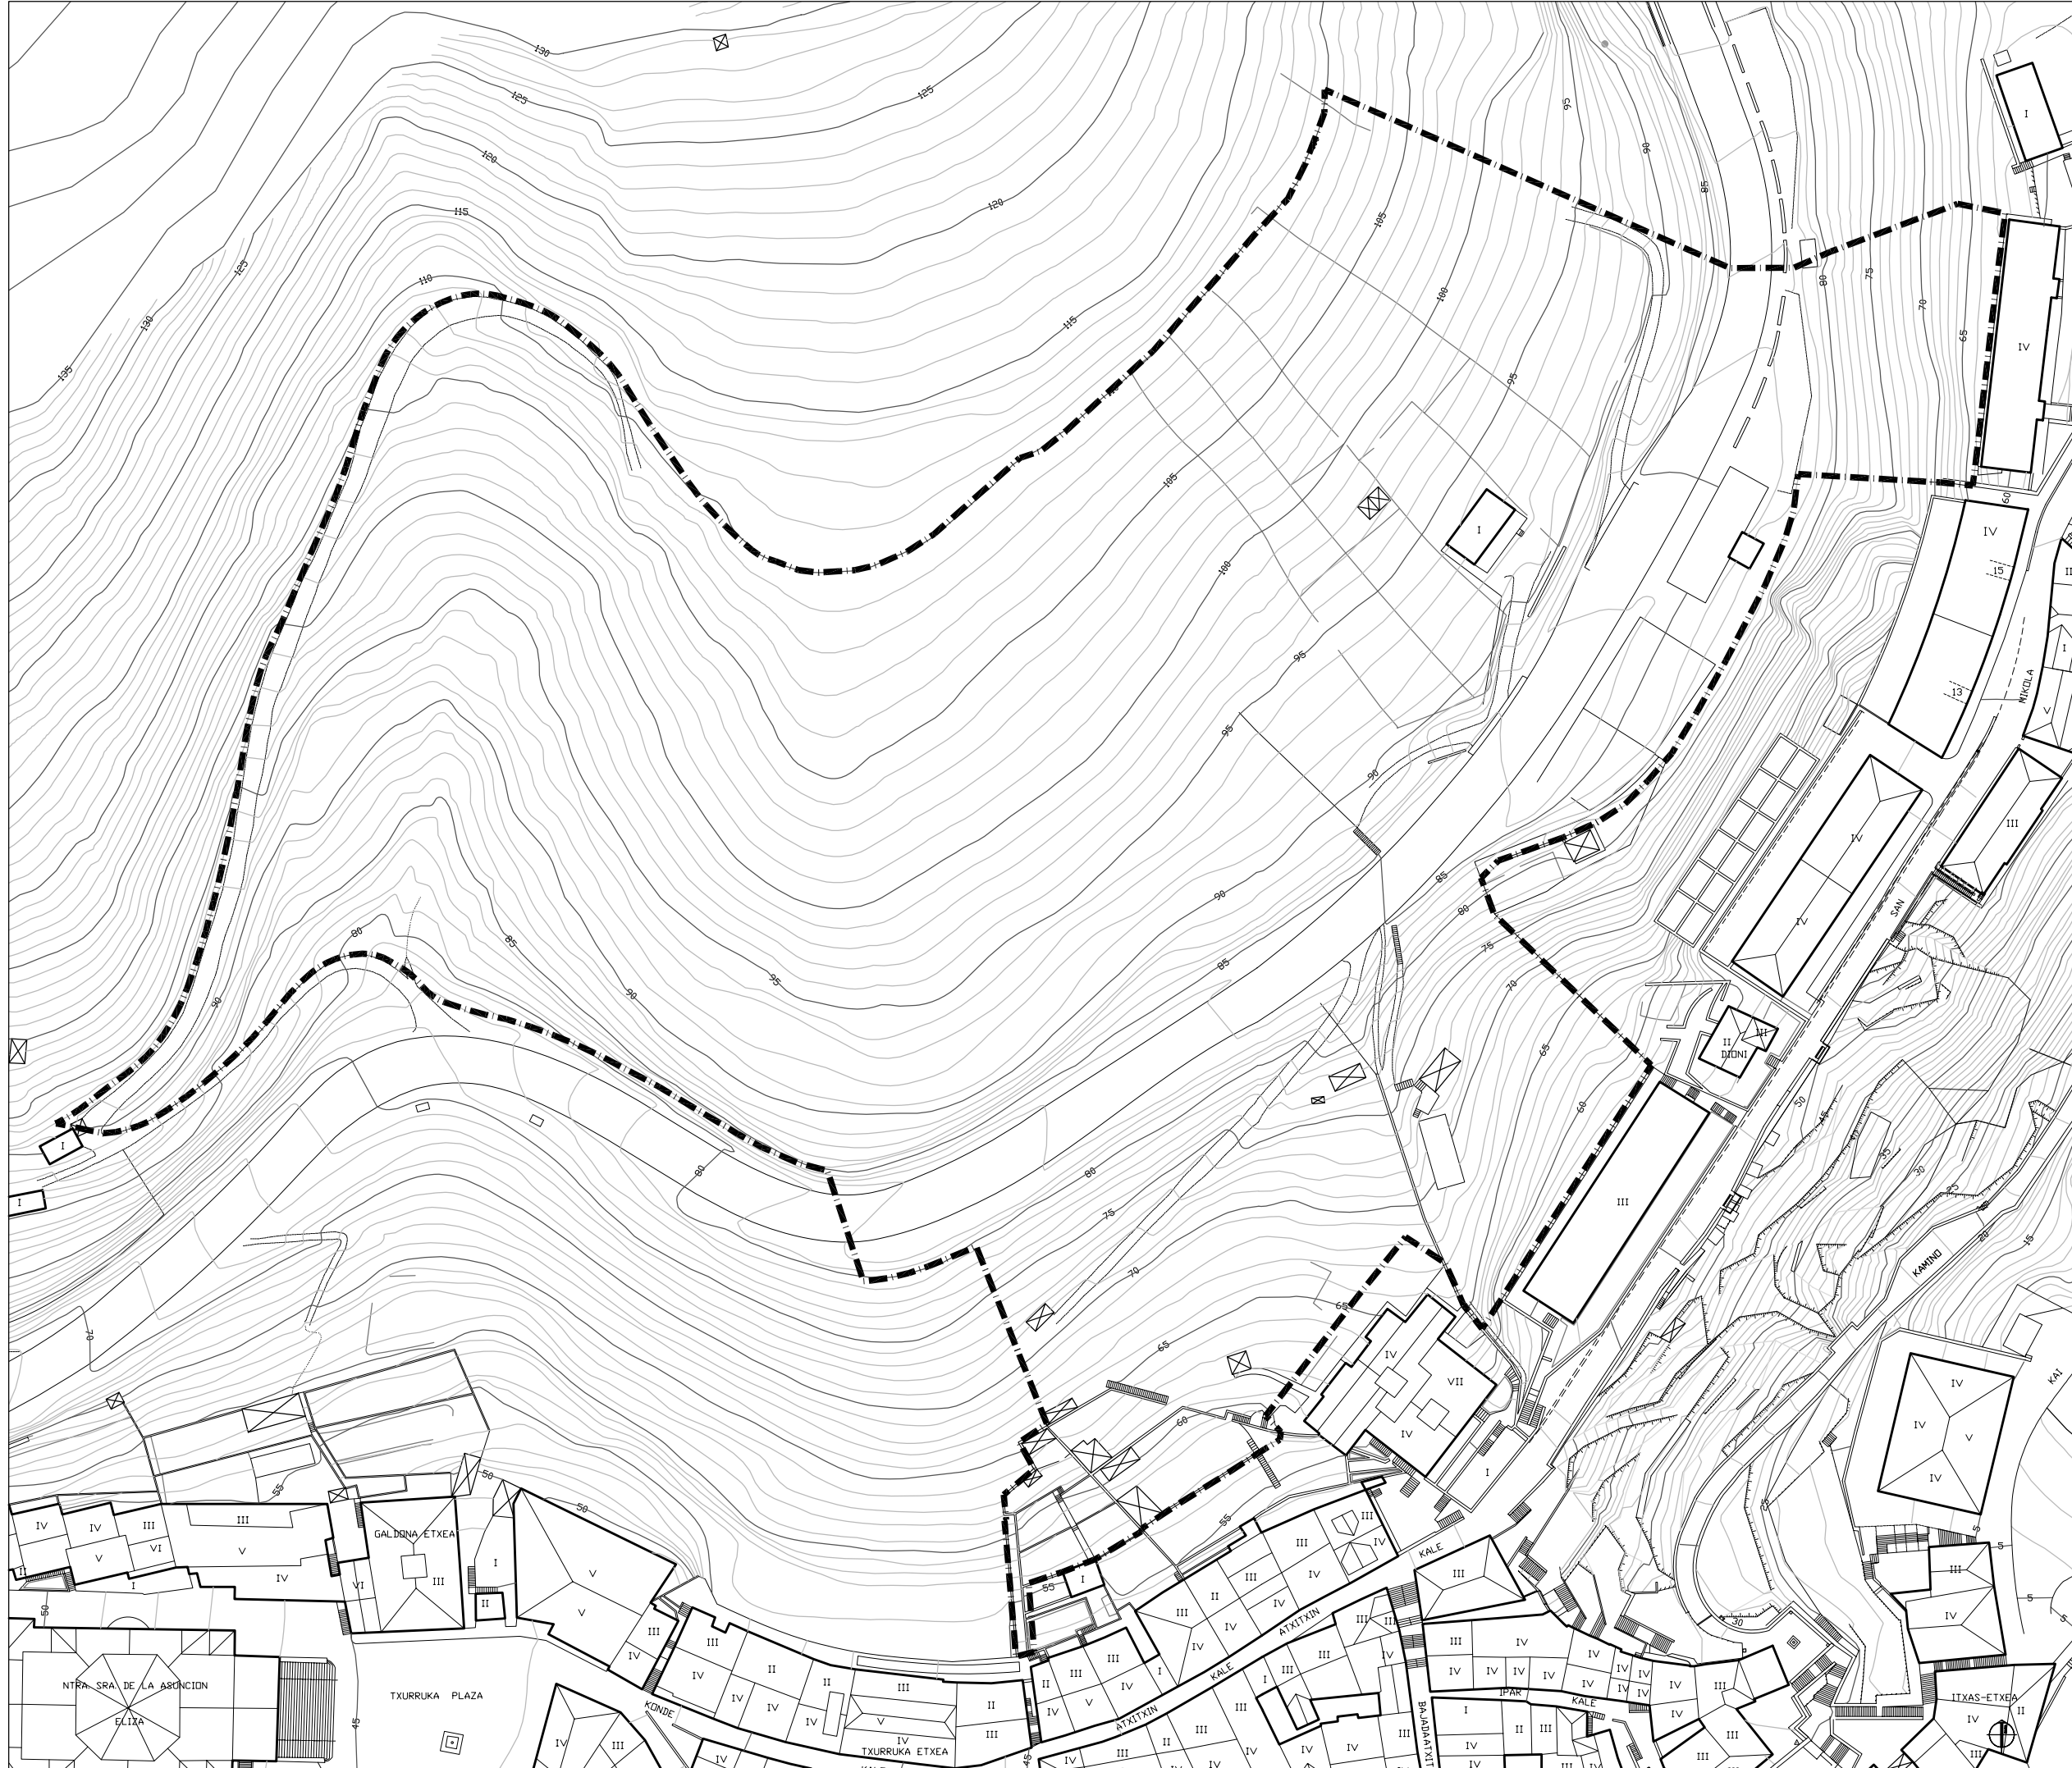